

LM

LOCATION/
SITE MAP

2





05.01.09
REVISIONS

INN AT NEWPORT RANCH
Fort Bragg, California
SELLERS & COMPANY ARCHITECTS
SANFORD STRAUSS ARCHITECTS

SCALE

NOTE
1. ALL DIMENSIONS ARE IN FEET AND INCHES.
2. ALL DIMENSIONS ARE TO FACE UNLESS OTHERWISE NOTED.
3. ALL DIMENSIONS ARE TO CENTERLINE UNLESS OTHERWISE NOTED.
4. ALL DIMENSIONS ARE TO CENTERLINE UNLESS OTHERWISE NOTED.
5. ALL DIMENSIONS ARE TO CENTERLINE UNLESS OTHERWISE NOTED.
6. ALL DIMENSIONS ARE TO CENTERLINE UNLESS OTHERWISE NOTED.
7. ALL DIMENSIONS ARE TO CENTERLINE UNLESS OTHERWISE NOTED.
8. ALL DIMENSIONS ARE TO CENTERLINE UNLESS OTHERWISE NOTED.
9. ALL DIMENSIONS ARE TO CENTERLINE UNLESS OTHERWISE NOTED.
10. ALL DIMENSIONS ARE TO CENTERLINE UNLESS OTHERWISE NOTED.

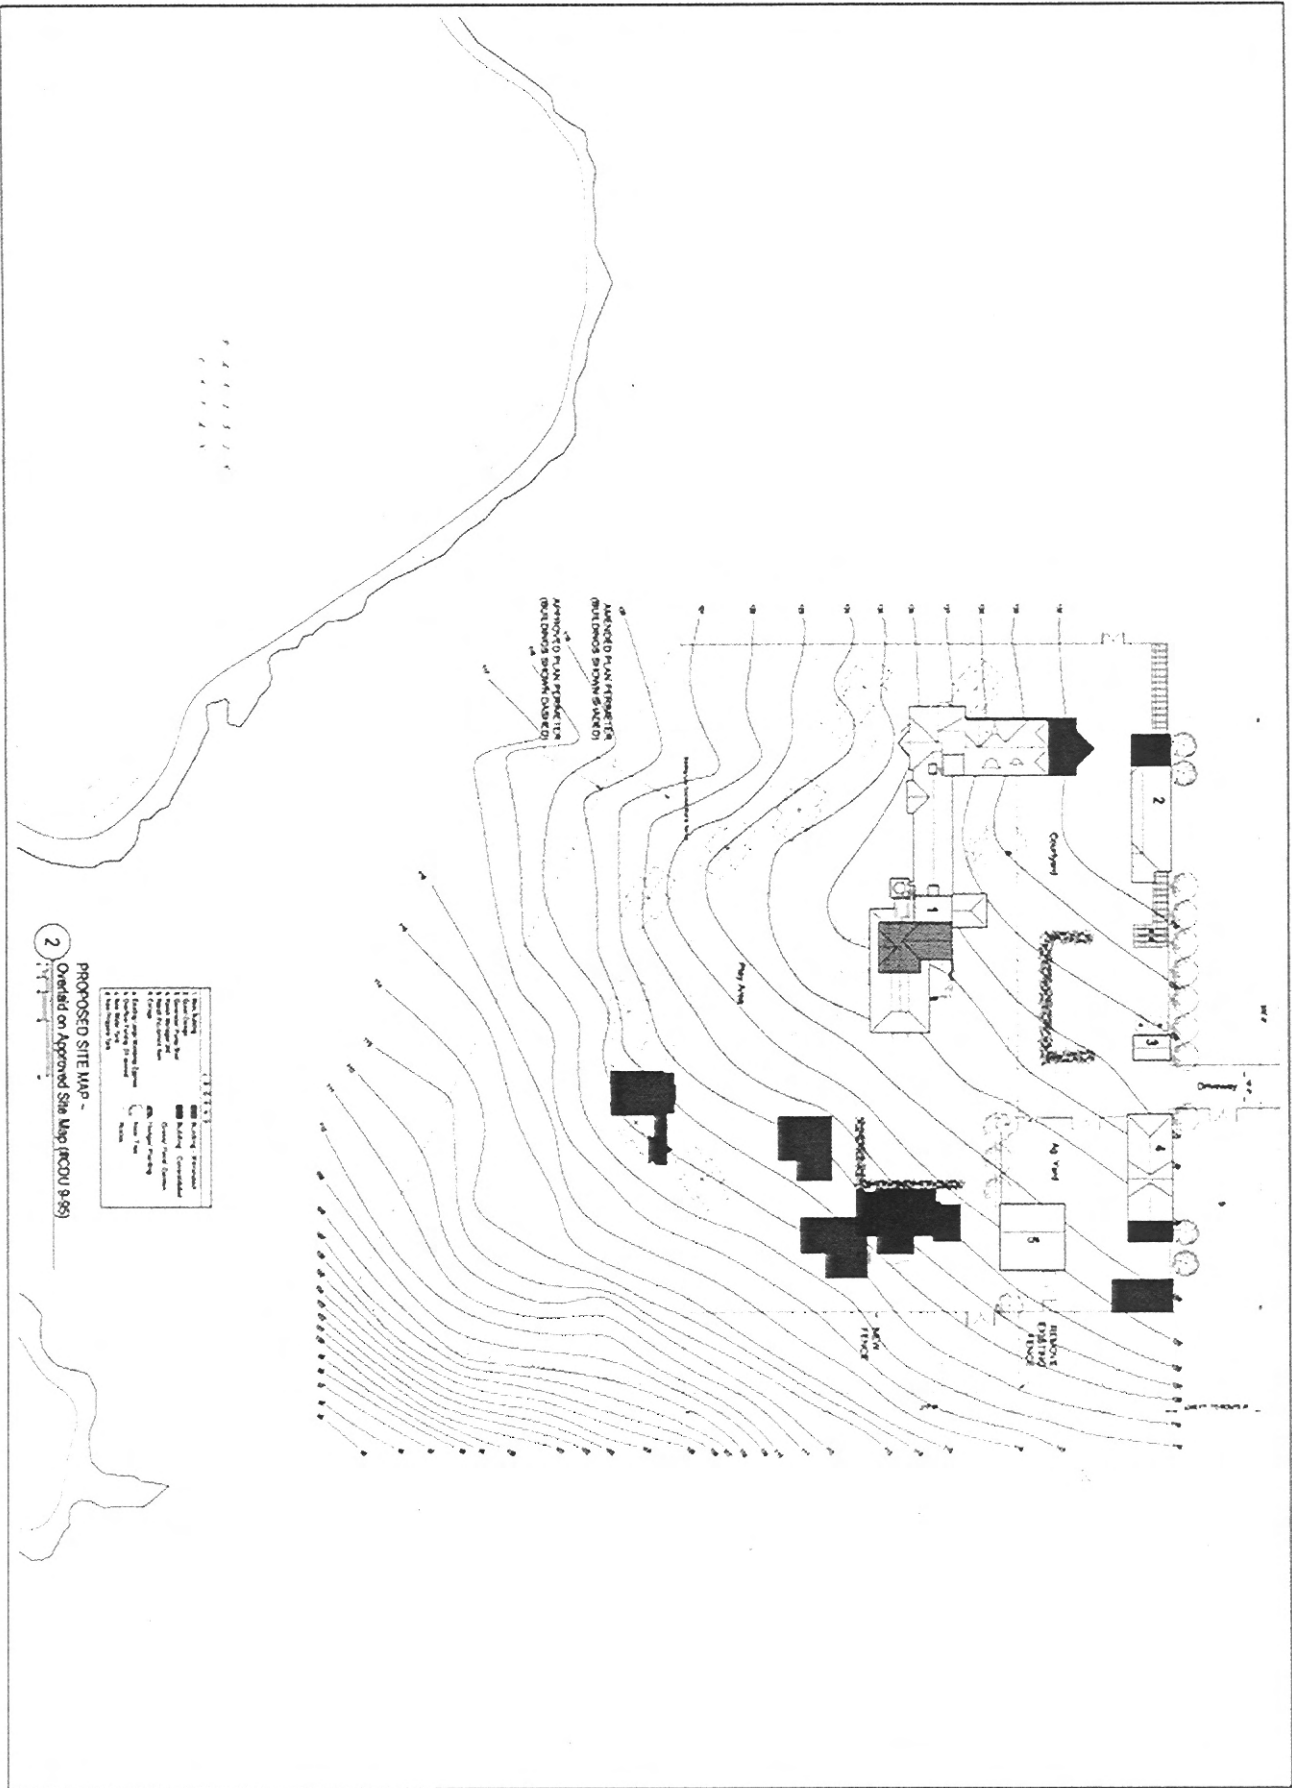

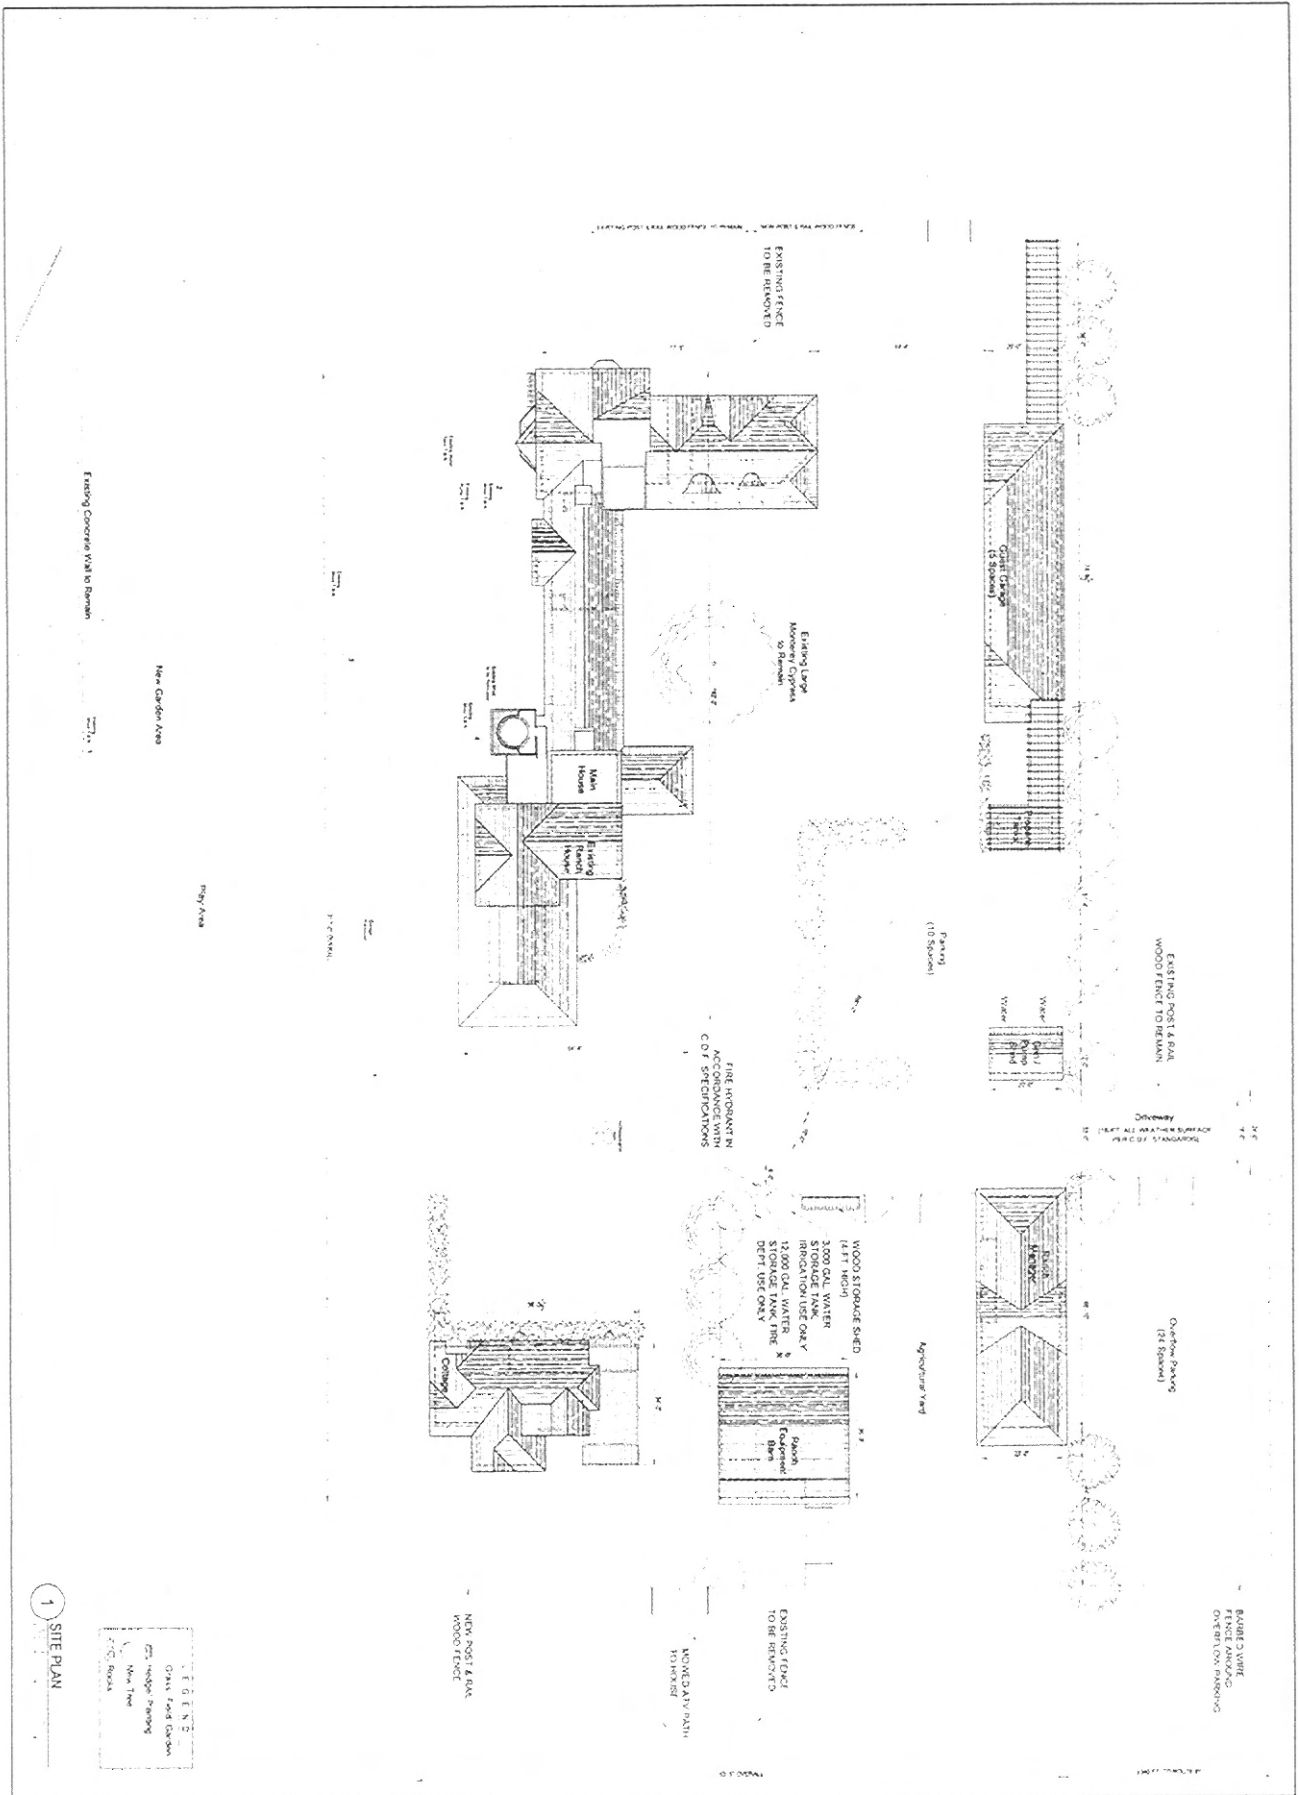

DATE: 05.01.09
 PROJECT: INN AT NEWPORT RANCH
 LOCATION: FORT BRAGG, CALIFORNIA
 ARCHITECTS: SELLERS & COMPANY ARCHITECTS
 SANFORD STRAUSS ARCHITECTS
 1200 14TH AVENUE, SUITE 100, FORT BRAGG, CA 94931
 TEL: 707/462-1111 FAX: 707/462-1112
 WWW: WWW.SCA-ARCHITECTS.COM
 SCALE: 1/4" = 1'-0"

SP

1 SITE PLAN