



COUNTY OF MENDOCINO
DEPARTMENT OF PLANNING AND BUILDING SERVICES

860 NORTH BUSH STREET • UKIAH • CALIFORNIA • 95482
120 WEST FIR STREET • FORT BRAGG • CALIFORNIA • 95437

STEVE DLANICLIFF, DIRECTOR
Telephone 707-463-4281
FAX 707-463-5709
FB PHONE 707-964-5379
FB FAX 707-961-2427
pbs@co.mendocino.ca.us
www.co.mendocino.ca.us/planning

November 20, 2013

WMAC

***CASE#:** CDP #6-2013
OWNER: Gary Guardino
APPLICANT: Superior Pump & Drilling, Inc., C/o Justin Quevedo
REQUEST: Install a water supply line from an interior parcel (APN: 015-350-39) to a blufftop parcel (APN: 015-350-23). The water supply line would be directionally drilled under Ocean Meadows Circle and will be used to supply water from the water well of the interior parcel to the blufftop parcel. The blufftop parcel no longer provides a reliable water supply. Both parcels are under common ownership.

APPEALABLE AREA: Yes
LOCATION: In the Coastal Zone, approx. 2 miles north of the community of Inglenook, on the west side of Highway 1, approx. 0.2 mile west of its intersection with Ocean Meadows Circle (CR#449), at 32853 & 32854 Ocean Meadows Circle (APN: 015-350-23, 015-350-39).

RESPONSE DUE DATE: December 5, 2013

***PLEASE NOTE THE CASE NUMBER AND NAME OF PROJECT COORDINATOR WITH ALL CORRESPONDENCE TO THIS DEPARTMENT.**

Attached to this form is information describing the above noted project(s). The County Department of Planning and Building Services is soliciting your input, which will be used in staff analysis. If we do not receive a response within fifteen (15) days, we will assume no response is forthcoming.

You are invited to comment on any aspect of the proposed project(s). Please address any concerns or recommendations on environmental considerations and specific information regarding permits you may require to the project coordinator at the above address.

REVIEWED BY: Name _____ Department _____ Date _____


_____ No Comment _____ Comment to follow

_____ Comments attached or Below

Por NW 1/4 of SW 1/4 & Por NW 1/4 Sec. 33 T.20N. R.17W. M.D.B. & M.

76-017

15 - 35

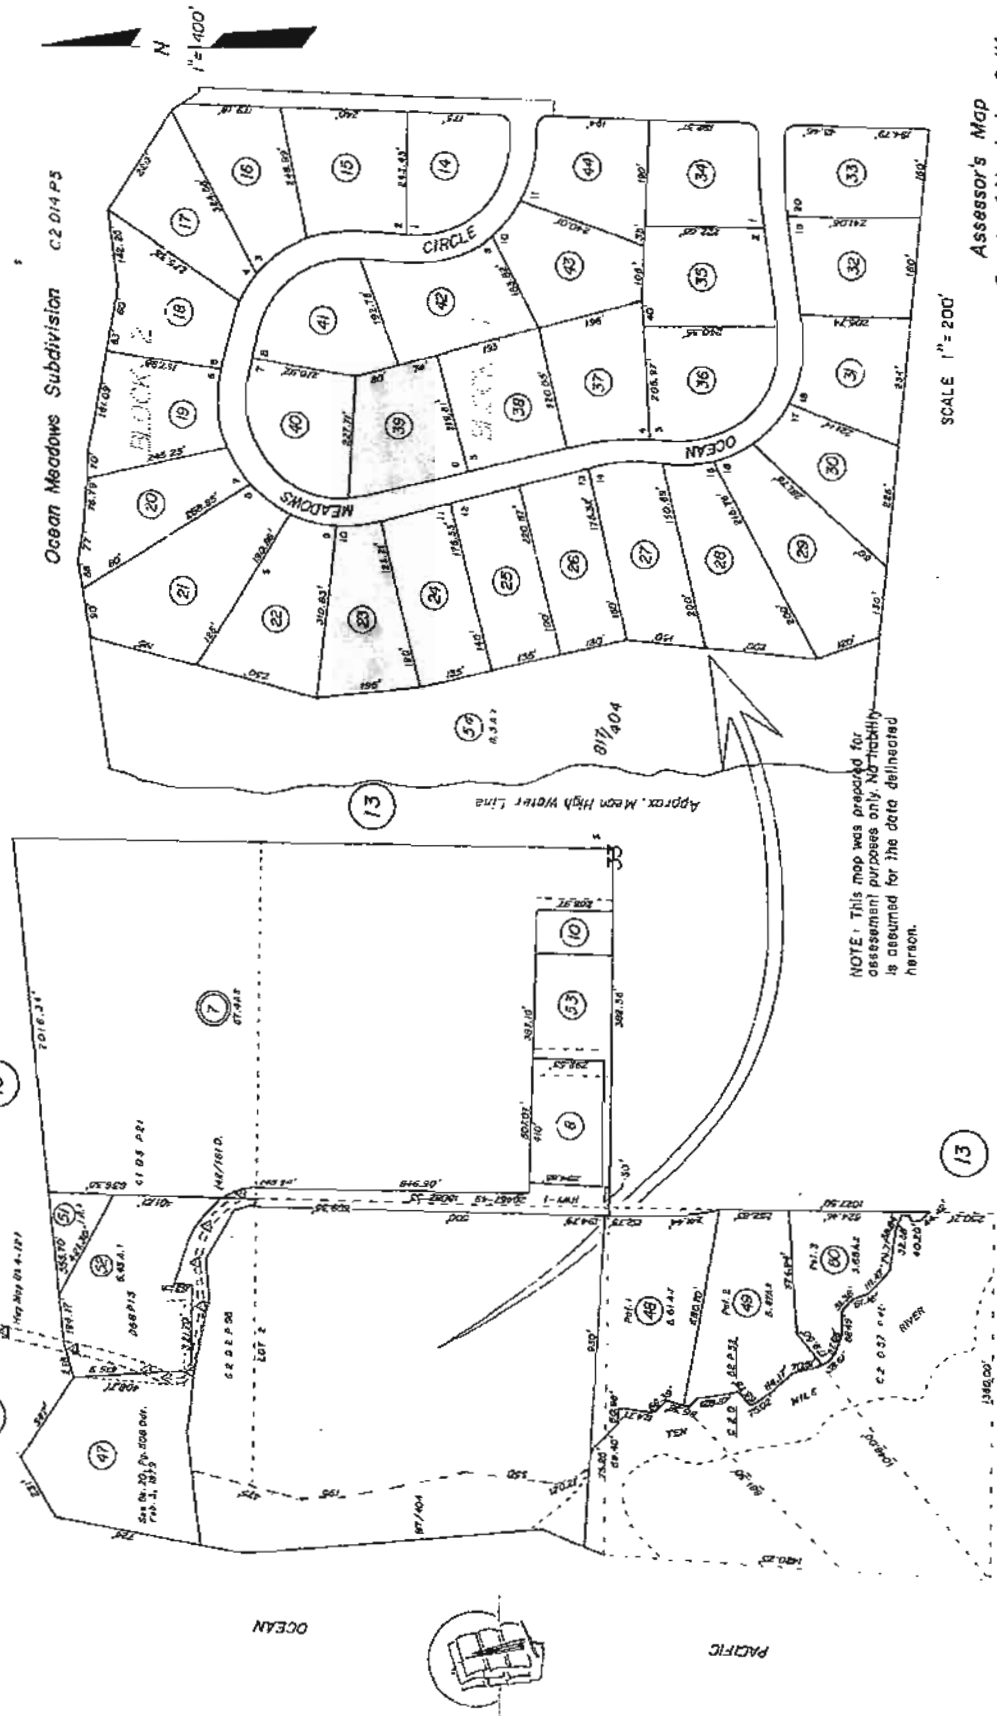

SCALE 1" = 200'

Assessor's Map
County of Mendocino Calif.
March 1963

SFR

EXISTING UNDERGROUND STORAGE TANK



20' TRUNK

Over

OCEAN MEADOWS CIRCLE

60' BORING 8" PVC INSIDE 4" STEEL



220' TRUNK 8" PVC

SFR
32853 Ocean Meadows Cir

EXISTING WELL

